


UNIT STEP SPECIFICATIONS SIDE VIEW

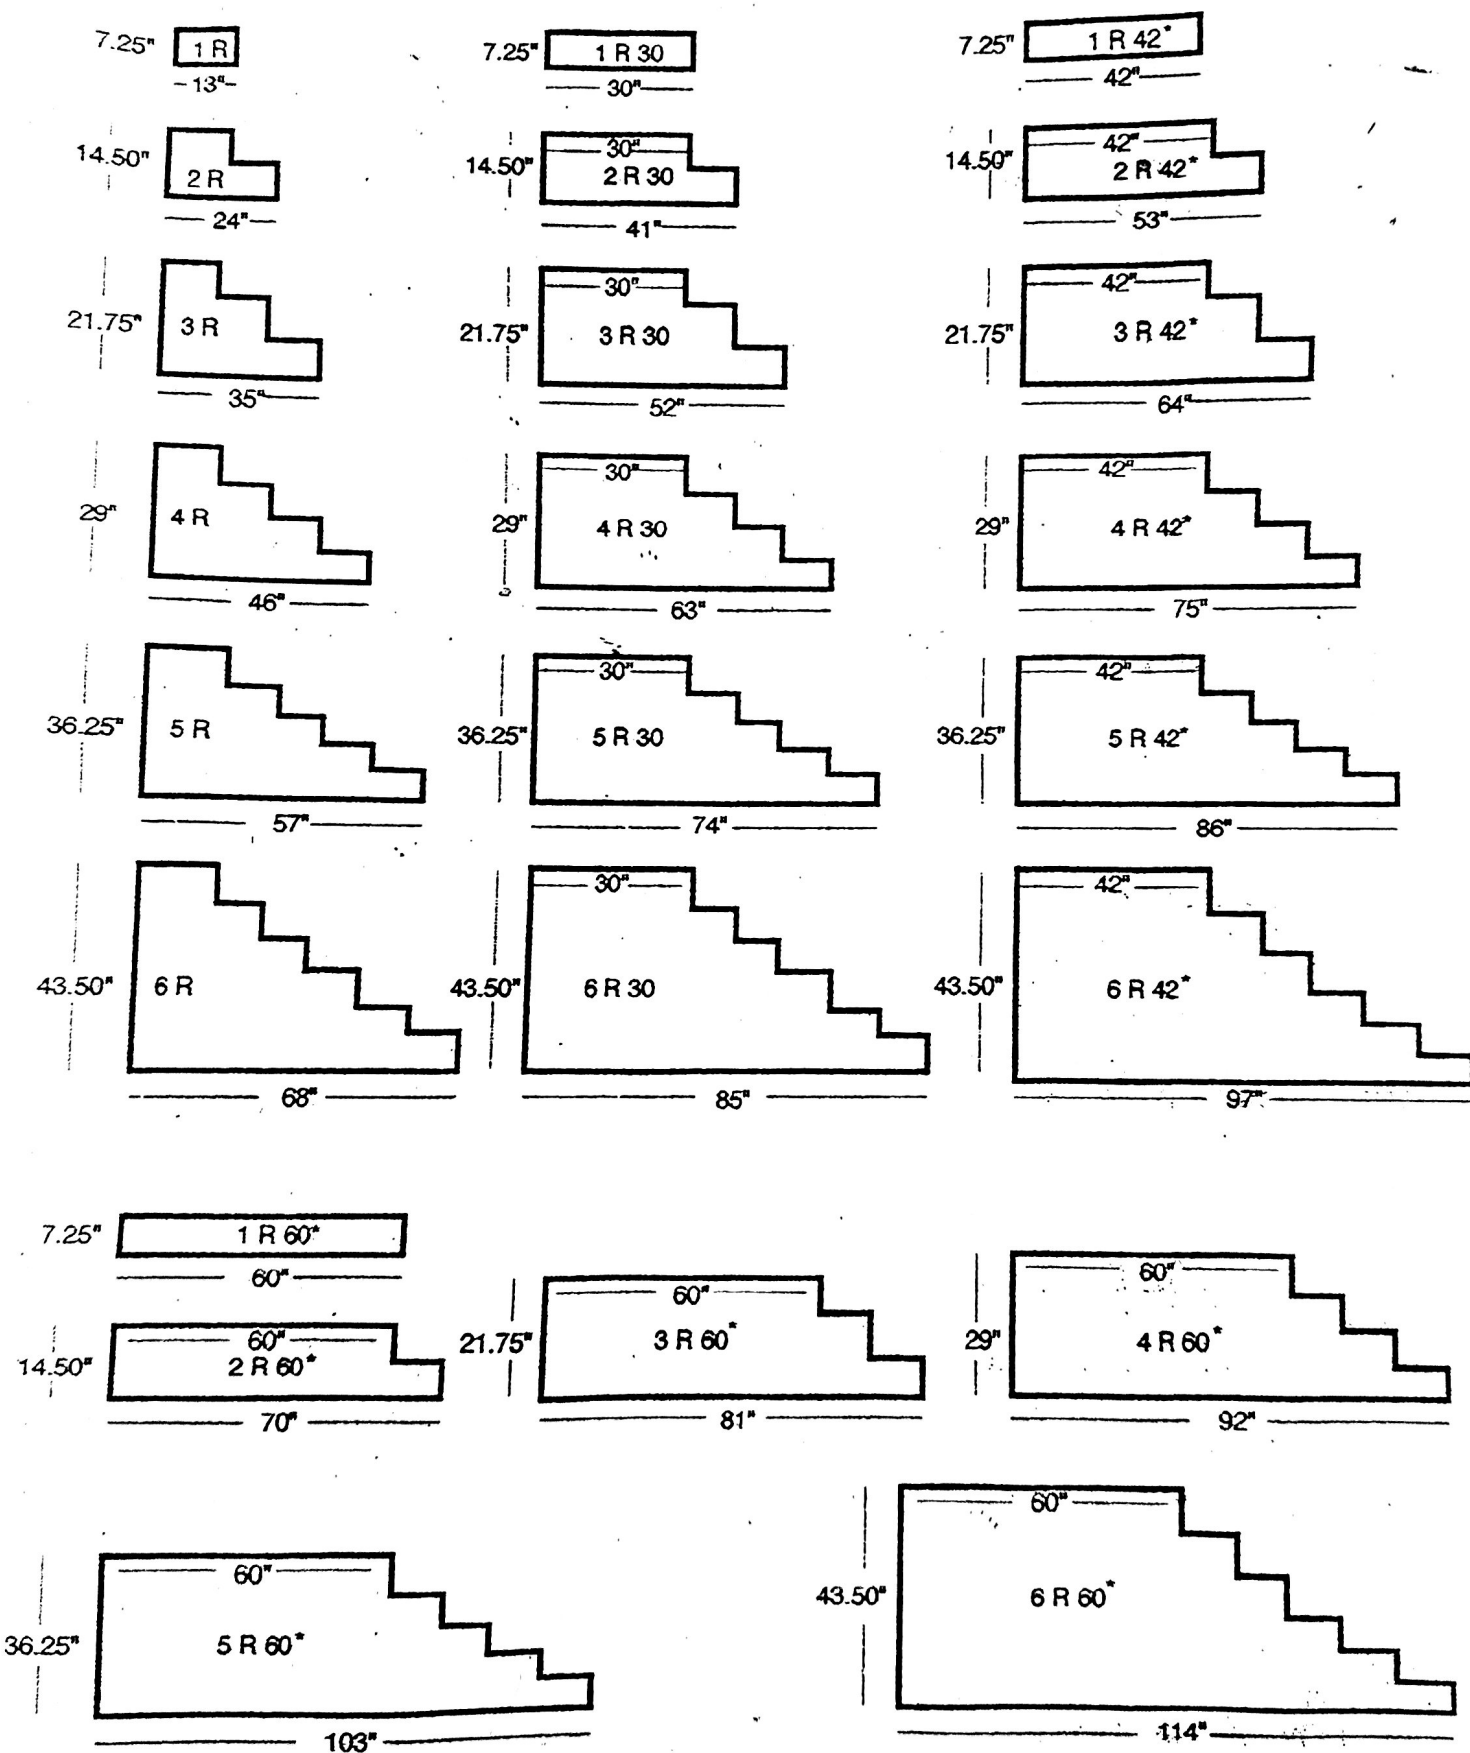

AVAILABLE WIDTHS: 3', 4', 5', & 6'

*These platforms are available with a solid back wall for side entry applications